



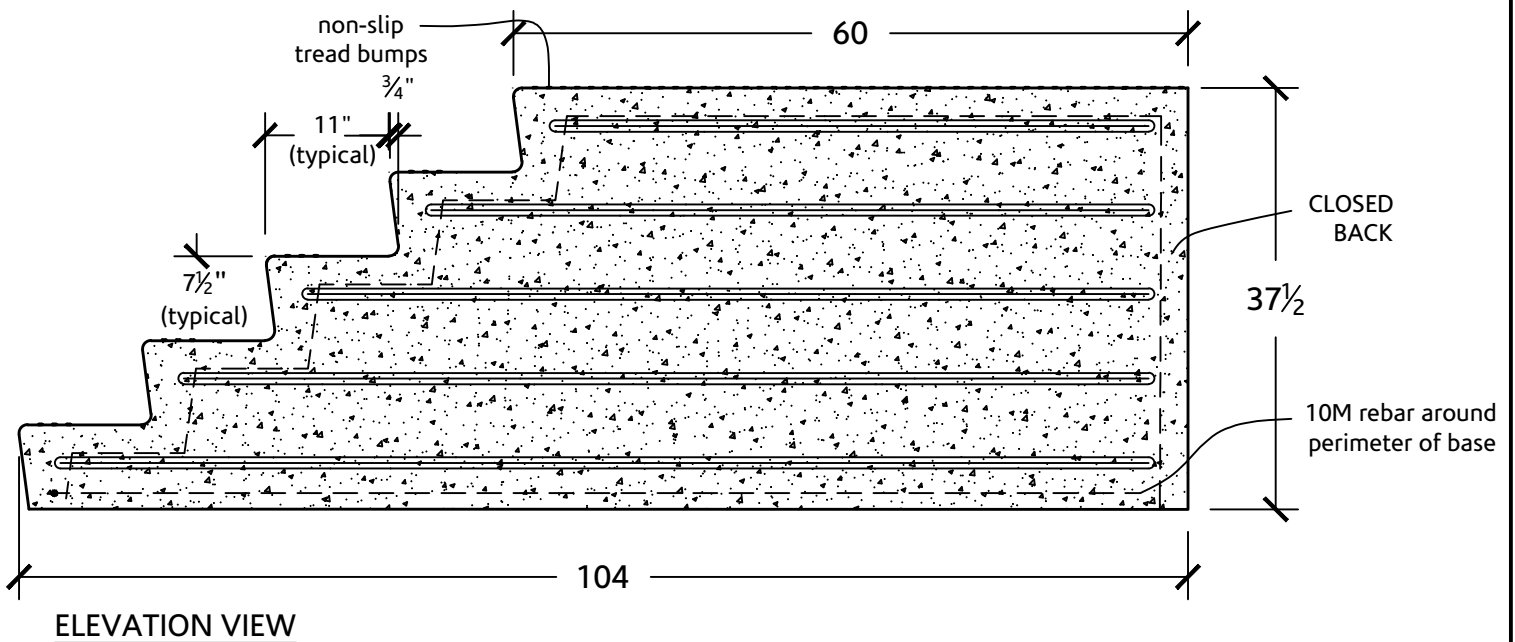

NOTES:

1. AVAILABLE IN 4' WIDTHS

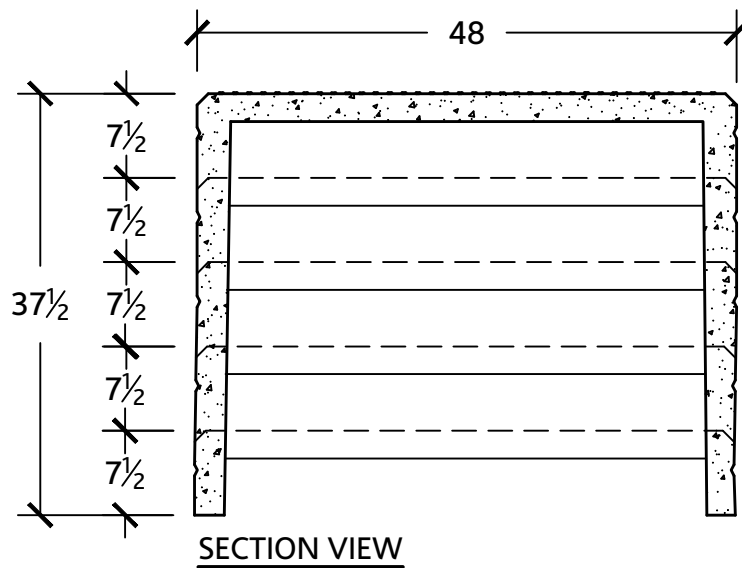

TRADITIONAL SIDE ENTRANCE
STEP WITH 60" PORCH

SSE60-4-5

ED'S CONCRETE PRODUCTS
1266 ERIE STREET
STRATFORD, ONTARIO
N4Z 0A1

1-877-265-6590
www.edsconcrete.com
info@edsconcrete.com

