



SECTION VIEW

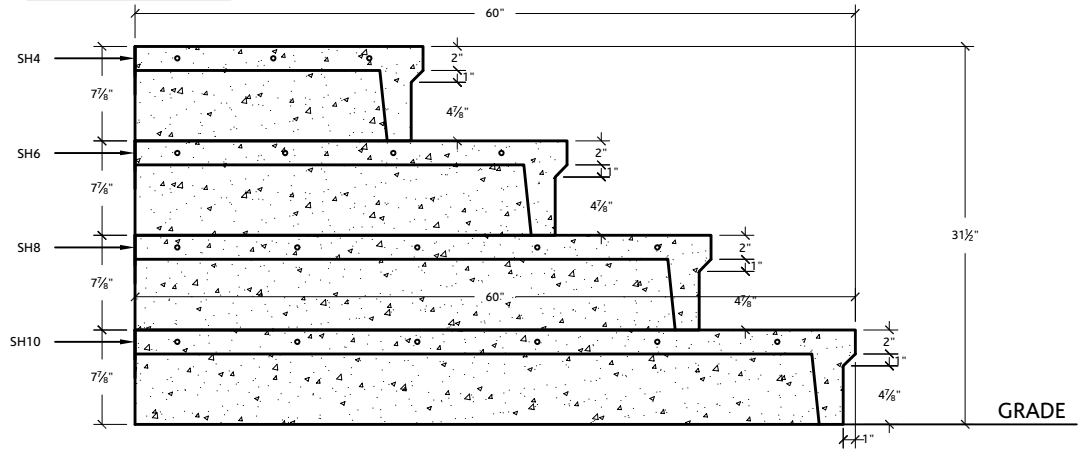

PLAN VIEW

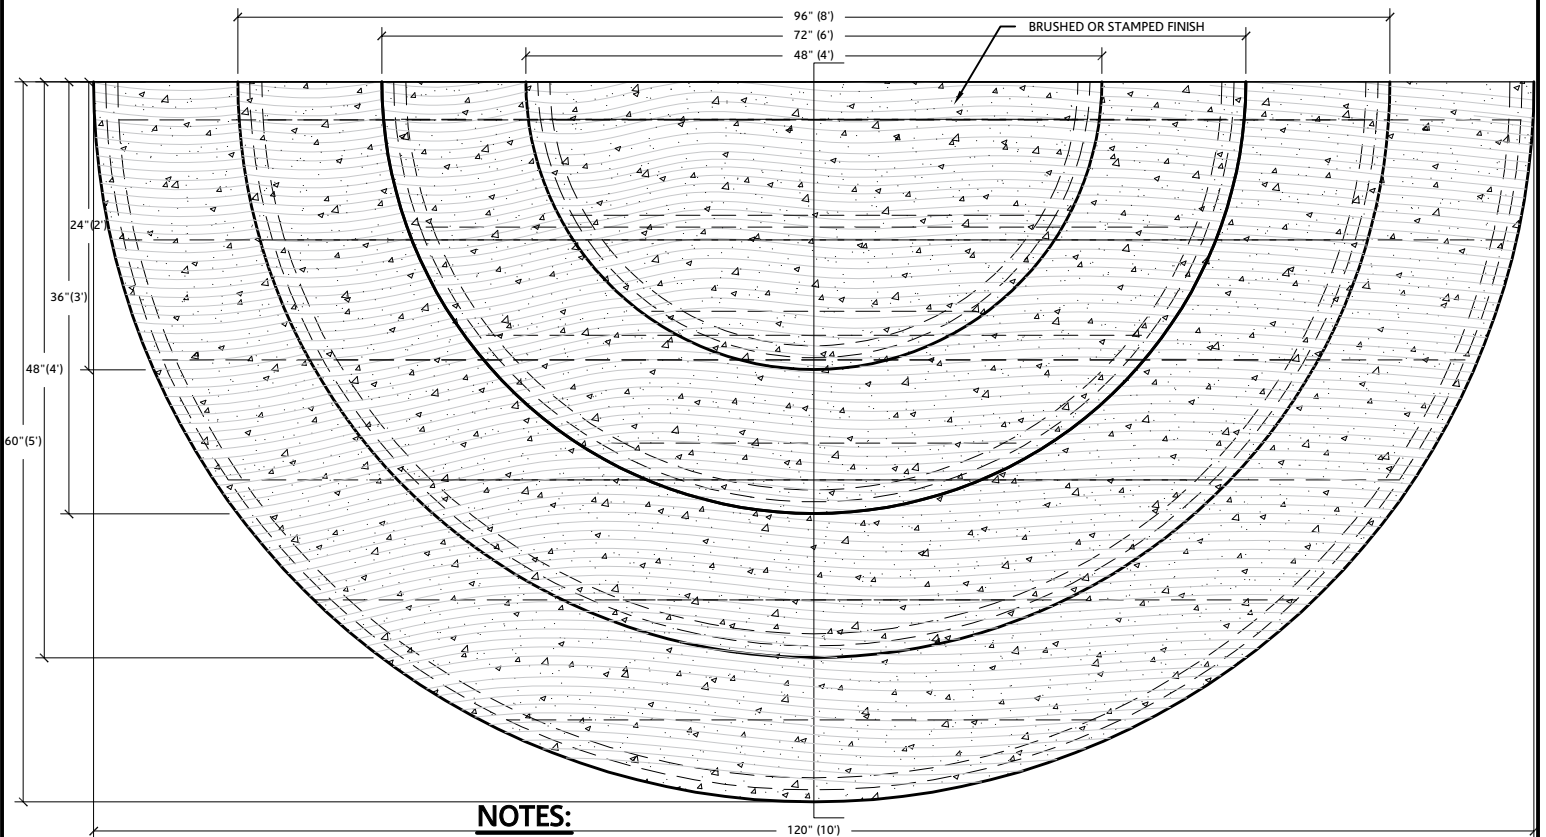

NOTES:

1. CONTRACTOR TO REFER TO ARCHITECTURAL SPECIFICATIONS FOR COLOUR, FINISH AND VALUE ADDED FEATURES.
2. STEP CONTAINS 4 SEPARATE STEPS, SEE SECTION VIEW



ROUND STEP 4 RISE

SR4, SR6, SR8 & SR10

ED'S CONCRETE PRODUCTS
1266 ERIE STREET
STRATFORD, ONTARIO
N4Z 0A1

1-877-265-6590
www.edskoncrete.com
info@edskoncrete.com

