


SECTION VIEW

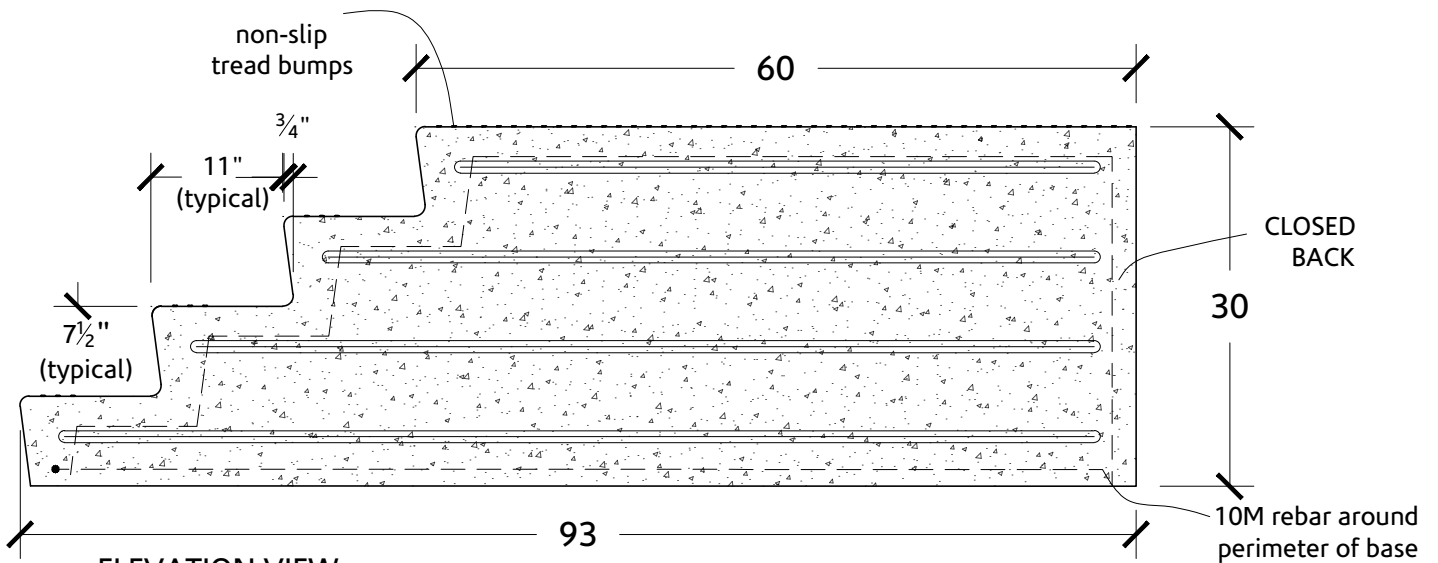

ELEVATION VIEW

NOTES:

1. AVAILABLE IN 4' WIDTHS



**TRADITIONAL SIDE ENTRANCE
STEP WITH 60" PORCH**

SSE60-4-4

ED'S CONCRETE PRODUCTS
1266 ERIE STREET
STRATFORD, ONTARIO
N4Z 0A1

1-877-265-6590
www.edsconcrete.com
info@edsconcrete.com

