


**SECTION VIEW**

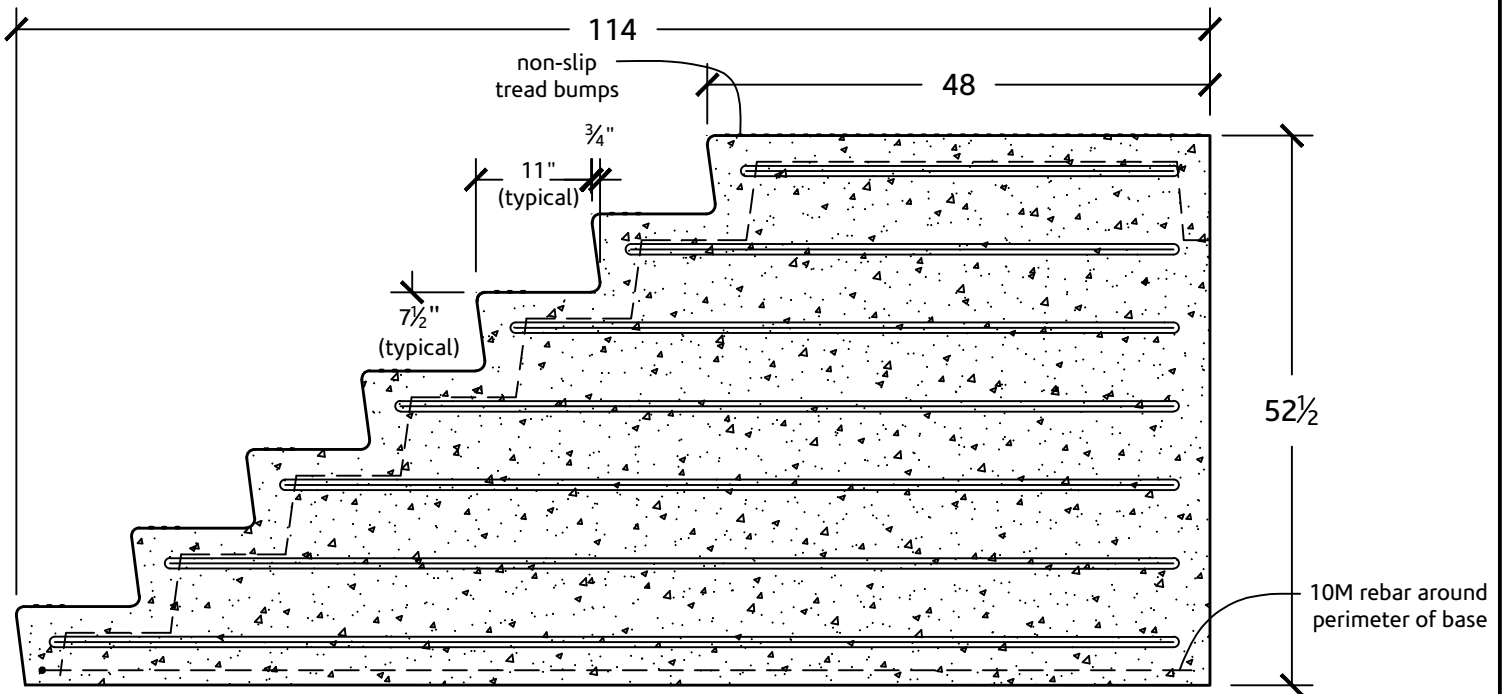

**ELEVATION VIEW**

**NOTES:**

1. AVAILABLE IN 4' & 5' WIDTHS



**TRADITIONAL STEP  
WITH 48" PORCH**

**SP48-7**

ED'S CONCRETE PRODUCTS  
1266 ERIE STREET  
STRATFORD, ONTARIO  
N4Z 0A1

1-877-265-6590  
www.edskoncrete.com  
info@edskoncrete.com

