


SECTION VIEW

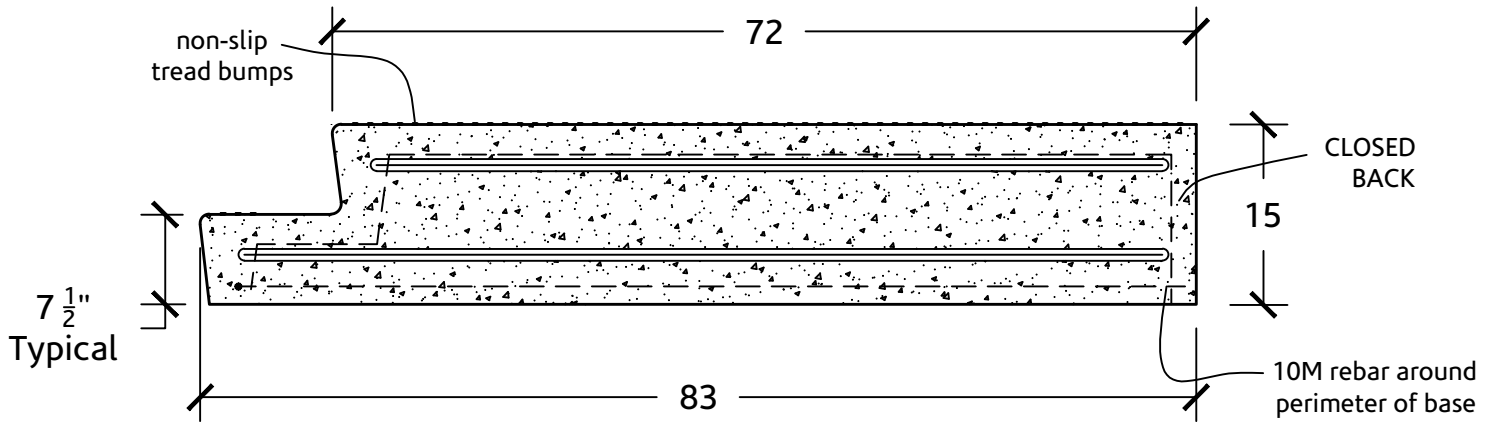

ELEVATION VIEW

NOTES:

1. AVAILABLE IN 4' WIDTHS



TRADITIONAL SIDE ENTRANCE  
STEP WITH 72" PORCH

SSE72-4-2

ED'S CONCRETE PRODUCTS  
1266 ERIE STREET  
STRATFORD, ONTARIO  
N4Z 0A1

1-877-265-6590  
www.edskoncrete.com  
info@edskoncrete.com

